

Toll Brothers
AMERICA'S LUXURY HOME BUILDER®



SOUTHBROOKE

Monteluce Fairview

HOME SITE 105 | 7130 GLADE VALLEY WAY | CUMMING, GA 30028

Designer Appointed Features | EXTERIOR SELECTIONS

Designer Appointed Features are home details and finishes curated by the talented design professionals responsible for the distinctive looks found in our model homes.



1



SIDING / B&B

White Heron
SW 7627


2



TRIM

White Heron
SW 7627

3

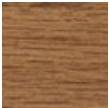

FRONT DOOR

Chestnut

4



GARAGE DOOR

White Heron
SW 7627


5



METAL ROOF

Black

6

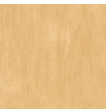

**CEDAR COLUMNS
/ CORBELS**

White Birch
SW 3503


7



ROOF

Charcoal
GAF Timberline

9

 

PAINTED BRICK

White Heron
SW 7627

8



WINDOWS

White


SOUTHBROOKE | MONTELUCE FAIRVIEW
HOME SITE 105 | 7130 GLADE VALLEY WAY | CUMMING, GA 30028

Photographs, renderings, and floor plans are for representational purposes only and may not reflect the exact features or dimensions of your home. All dimensions are subject to field variations. Prices and offers subject to change without notice. This is not an offering where prohibited by law. Images are for representational purposes only and actual product may differ. Not all images may be shown. See online or onsite sales consultants for details.



Designer Appointed Features | STRUCTURAL OPTIONS

Designer Appointed Features are home details and finishes curated by the talented design professionals responsible for the distinctive looks found in our model homes.

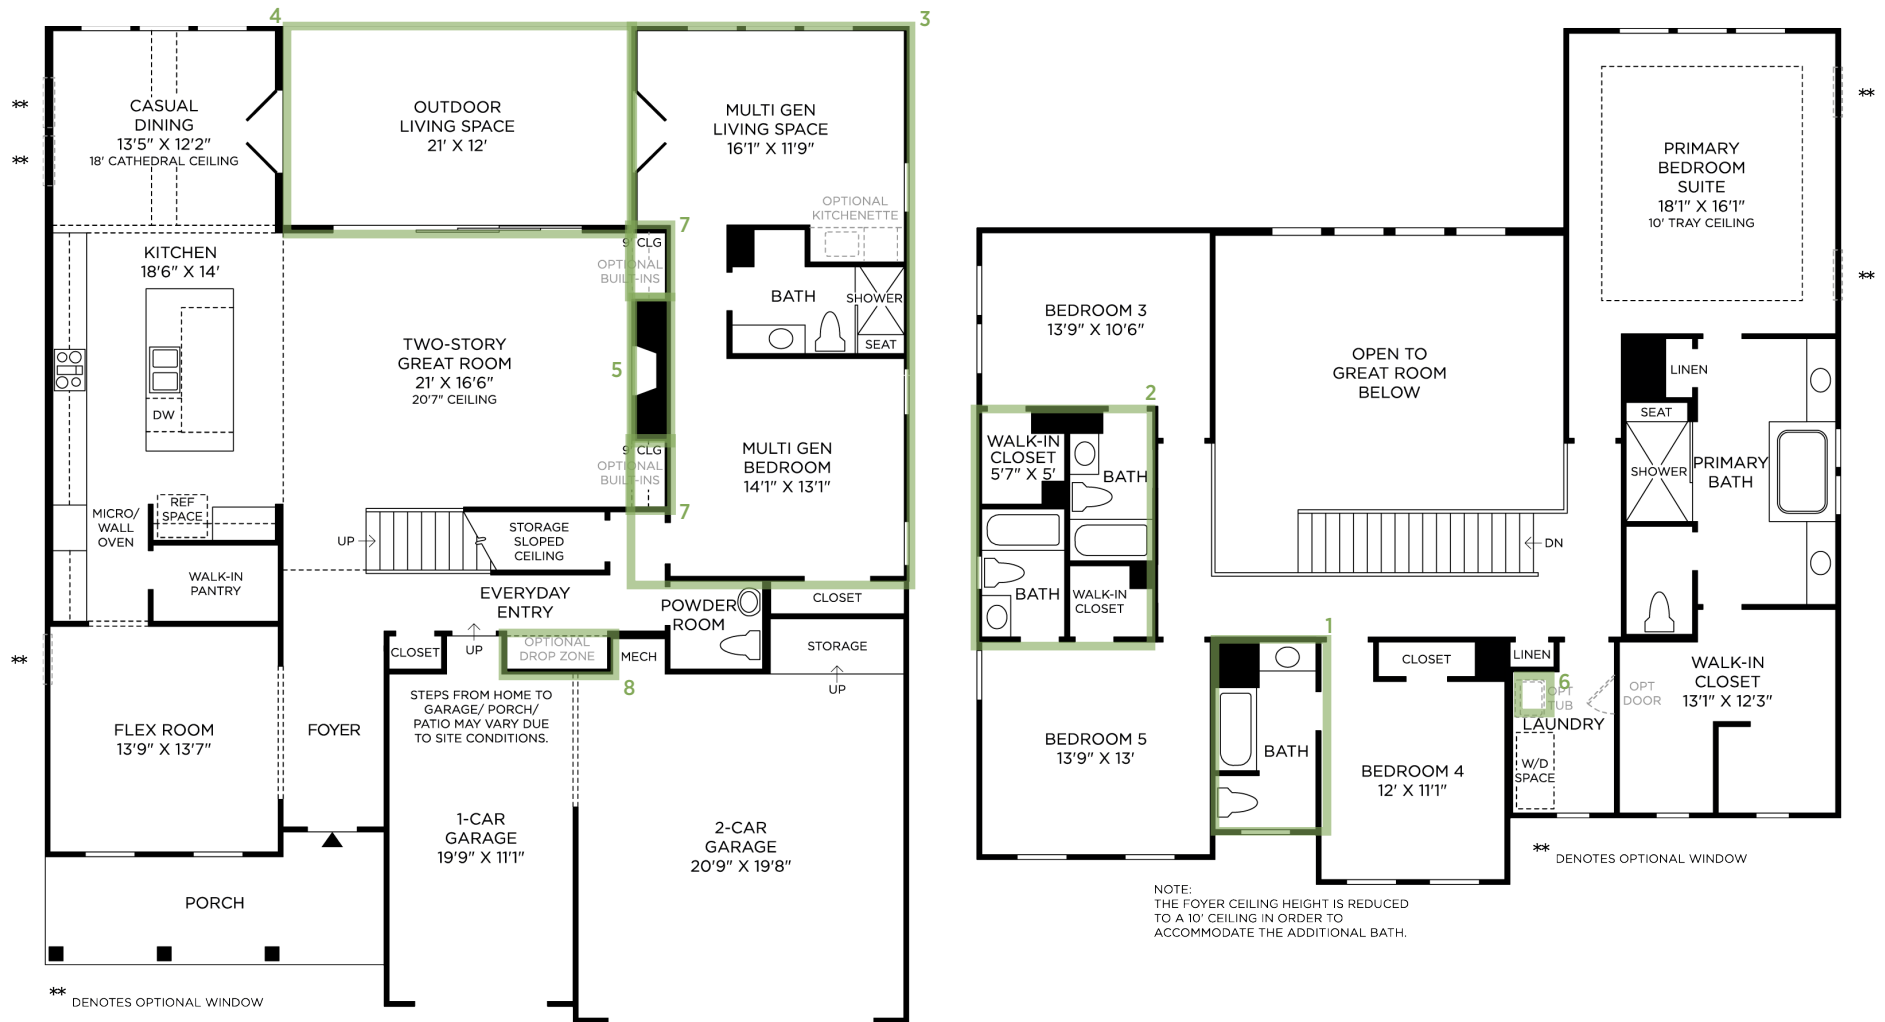

1 ADDITIONAL BATH

3 MULTI-GEN SUITE ADDITION

5 LINEAR FIREPLACE 42" COSMO/RAVE

7 BUILT-IN AT GREAT ROOM

2 EN SUITE BATH REPLACES SHARED

4 ENHANCED LIVING SPACE

6 LAUNDRY ROOM SINK

8 DROP ZONE

9 SLIDING BARN DOOR

(not shown)

Designer Appointed Features | EXTERIOR SELECTIONS

Designer Appointed Features are home details and finishes curated by the talented design professionals responsible for the distinctive looks found in our model homes.

- 1

SIDING
SHERWIN WILLIAMS
White Heron
- 2

BOARD AND BATTEN
SHERWIN WILLIAMS
White Heron
- 3

TRIM
SHERWIN WILLIAMS
White Heron
- 4

ROOF

CHARCOAL
- 5

METAL ROOF
METAL WORKS
BLACK
- 6

COLUMNS
SHERWIN WILLIAMS
WHITE BIRCH
- 7

WINDOWS

WHITE
- 8

GARAGE
SHERWIN WILLIAMS
WHITE HERON
- 9


FRONT DOOR

CHESTNUT


1



2

 


3

 

4




5

 


6



7

 

8

 

9



Designer Appointed Features | INTERIOR SELECTIONS

Designer Appointed Features are home details and finishes curated by the talented design professionals responsible for the distinctive looks found in our model homes.

1 WALL PAINT

SHERWIN WILLIAMS
ALABASTER | SW 7008

2 INTERIOR DOORS

SHERWIN WILLIAMS
EXTRA WHITE | SW 7006

3 INTERIOR DOOR HANDLES


KWIKSET
BLACK | HALIFAX LEVER

4 LIGHTING


PROGRESS LIGHTING
NEW TRADITIONAL | GOLD

5 FLOORING-HARDWOOD

SHAW
HARVEST | MAJESTIC PECAN

 

1

 

2




3

New Traditional Gold



4

5

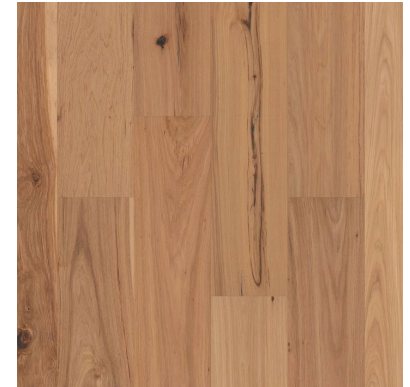

Toll Brothers
America's Luxury Home Builder™

Designer Appointed Features | KITCHEN

Designer Appointed Features are home details and finishes curated by the talented design professionals responsible for the distinctive looks found in our model homes.

1 CABINET- SURROUND

DIAMOND VIBE
STEAM | BRYANT FPC FRONT

2 CABINET- ISLAND

DIAMOND VIBE
CLOUD | BRYANT 5PC FRONT

3 HARDWARE

JEFFREY ALEXANDER
SBZ | 549-128

4 COUNTERTOP-PERIMETER

SILESTONE
ET CLACATTA GOLD | 3CM

5 BACKSPLASH

SHAW
BOHO | 500

6 FLOORING-HARDWOOD

SHAW
HARVEST | MAJESTIC PECAN

7 FAUCET

KOHLER
BLACK | SEMI-PRO

8 SINK

KOHLER
24268 SINGLE BOWL | IRONRIDGE

9 LIGHTING-ISLAND

PROGRESS LIGHTING
NEW TRADITIONAL GOLD |

1



2



3



4



5



6



7



8



9



Designer Appointed Features | KITCHEN APPLIANCES

Designer Appointed Features are home details and finishes curated by the talented design professionals responsible for the distinctive looks found in our model homes.

1 DISHWASHER

JENN AIR
STAINLESS | 39 DBA

2 RANGE

JENN AIR
STAINLESS | DUAL FAN TRUE CONVECTION

3 VENT HOOD

JENN AIR
STAINLESS | 1200 CFM

4 MICROWAVE

JENN AIR
STAINLESS | DRAWER

1



2



3



4



Designer Appointed Features | POWDER ROOM

Designer Appointed Features are home details and finishes curated by the talented design professionals responsible for the distinctive looks found in our model homes.

- 1

CABINET
DIAMOND VIBE
STEAM | WESTBURKE
- 2

FAUCET
KOHLER
HINT/PITCH BL | WIDESPREAD
- 3

TOILET
STERLING
WHITE | ARCHER
- 4

FLOORING
SHAW
HARVEST | MAJESTIC PECAN
- 5

LIGHTING
PROGRESS LIGHTING
LED | EMBLEM

1




2



3



4

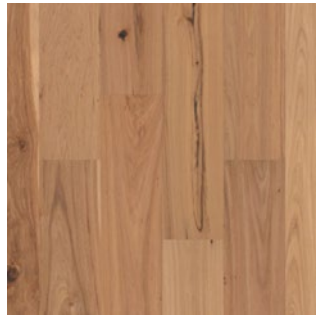

5



Designer Appointed Features | PRIMARY BATHROOM

Designer Appointed Features are home details and finishes curated by the talented design professionals responsible for the distinctive looks found in our model homes.

1 VANITY CABINETS

DIAMOND VIBE
RETREAT | BRYANT 5PC FRONT

2 HARDWARE

JEFFREY ALEXANDER
549-128 | SBZ

3 COUNTERTOP

SILESTONE
ET STATUARIO | 3CM

4 FAUCET

KOHLER
HINT/PITCH BL | WIDESPREAD

5 SINK

KOHLER
WHITE | VESSEL WIDESPREAD

6 SHOWER TILE—WALLS

SHAW
ONYX 152 MATTE | 12X24

7 SHOWER TILE—FLOOR

SHAW
ONYX 152 MATTE | 12X24

8 SHOWER FIXTURES

KOHLER
HINT/PITCH | BL

9 TUB

KOHLER
WHITE | RECTANGLE

10 TUB FAUCET

KOHLER
HINT/PITCH | BL

11 TOILET

STERLING
WHITE | ARCHER



1



2




3



4



5

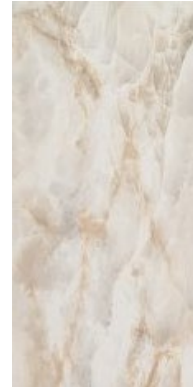

6



7



8



9



10



11

Designer Appointed Features | MAIN LEVEL BATHROOM

Designer Appointed Features are home details and finishes curated by the talented design professionals responsible for the distinctive looks found in our model homes.

1 VANITY CABINETS

DIAMOND VIBE
STEAM | WESTBURKE

2 HARDWARE

JEFFREY ALEXANDER
752-96 AND 1091 | MB

3 COUNTERTOP

SILESTONE
ET PEARL JASMINE | 3CM

4 FAUCET

KOHLER
HINT/PITCH BL | SINGLE HANDLE

5 SINK

KOHLER
WHITE | RECTANGLE UNDERMOUNT

6 SHOWER TILE—WALLS

EMSER
TECHNIQUE 12X24 IVORY | 12X24

7 SHOWER TILE—FLOOR

EMSER
TECHNIQUE 12X24 IVORY | 12X24

8 SHOWER FIXTURES

KOHLER
HINT/PITCH | BL

9 TOILET

STERLING
WHITE | ARCHER



Designer Appointed Features | BATHROOM 3

Designer Appointed Features are home details and finishes curated by the talented design professionals responsible for the distinctive looks found in our model homes.

1 VANITY CABINETS

DIAMOND VIBE
COASTLINE | WESTBURKE

2 HARDWARE

JEFFREY ALEXANDER
549-128 | MB

3 COUNTERTOP

SILESTONE
MIAMI VENA | 3CM

4 FAUCET

KOHLER
HINT/PITCH BL | SINGLE HANDLE

5 SINK

KOHLER
WHITE | RECTANGLE UNDERMOUNT

6 SHOWER TILE—WALLS

SHAW
BAKER BLVD TG05G-500 | 4X16

7 SHOWER TILE—FLOOR

SHAW
ONYX 152 POLISHED | 12X24

8 TUB/SHOWER FIXTURES

KOHLER
HINT/PITCH | BL

9 TOILET

STERLING
WHITE | ARCHER



1



2




3




4



5

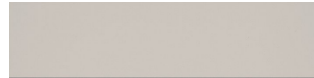

6

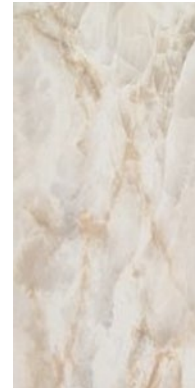

7



8



9

Designer Appointed Features | BATHROOM 4

Designer Appointed Features are home details and finishes curated by the talented design professionals responsible for the distinctive looks found in our model homes.

1 VANITY CABINETS

DIAMOND VIBE
RETREAT | BRYANT 5PC FRONT

2 HARDWARE

JEFFREY ALEXANDER
549-128 | SBZ

3 COUNTERTOP

SILESTONE
MIAMI VENA | 3CM

4 FAUCET

KOHLER
HINT/PITCH BL | SINGLE HANDLE

5 SINK

KOHLER
WHITE | RECTANGLE UNDERMOUNT

6 SHOWER TILE—WALLS

SHAW
ARNOLD 410 GLOSSY | 4X16

7 SHOWER TILE—FLOOR


SHAW
LEGACY FINE CHINA | 8X36

8 SHOWER FIXTURES

KOHLER
HINT/PITCH | BL

9 TOILET


STERLING
WHITE | ARCHER

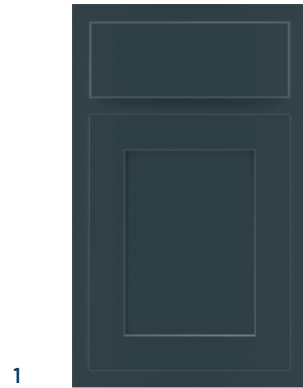

1



2

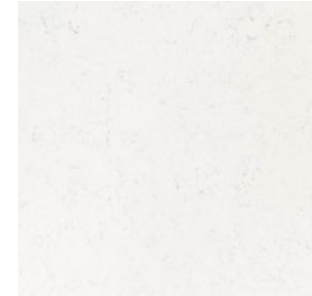

3



4



5



6



7



8



9

Designer Appointed Features | BATHROOM 5

Designer Appointed Features are home details and finishes curated by the talented design professionals responsible for the distinctive looks found in our model homes.

1 VANITY CABINETS

DIAMOND VIBE
RETREAT | WESTBBURKE

2 HARDWARE

JEFFREY ALEXANDER
549-128 | MB

3 COUNTERTOP

SILESTONE
STELLAR SNOW | 3CM

4 FAUCET

KOHLER
HINT/PITCH BL | SINGLE HANDLE

5 SINK

KOHLER
WHITE | RECTANGLE UNDERMOUNT

6 SHOWER TILE—WALLS

SHAW
SPHINX WHITE 100 MATTE | 12X24

7 SHOWER TILE—FLOOR


SHAW
SPHINX WHITE 100 MATTE | 12X24

8 SHOWER FIXTURES

KOHLER
HINT/PITCH | BL

9 TOILET

STERLING
WHITE | ARCHER

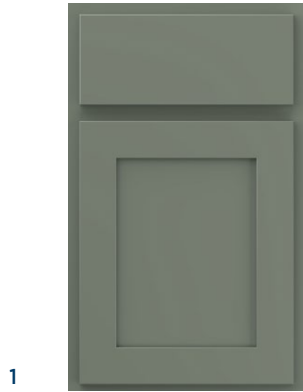

1



2




3




4



5

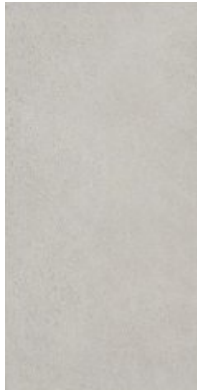

6

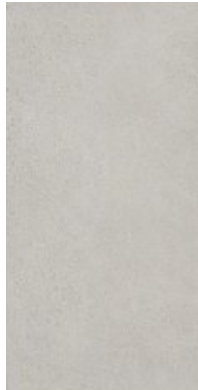

7



8



9