


First Floor
TRADITIONAL EXTERIOR DESIGN SHOWN

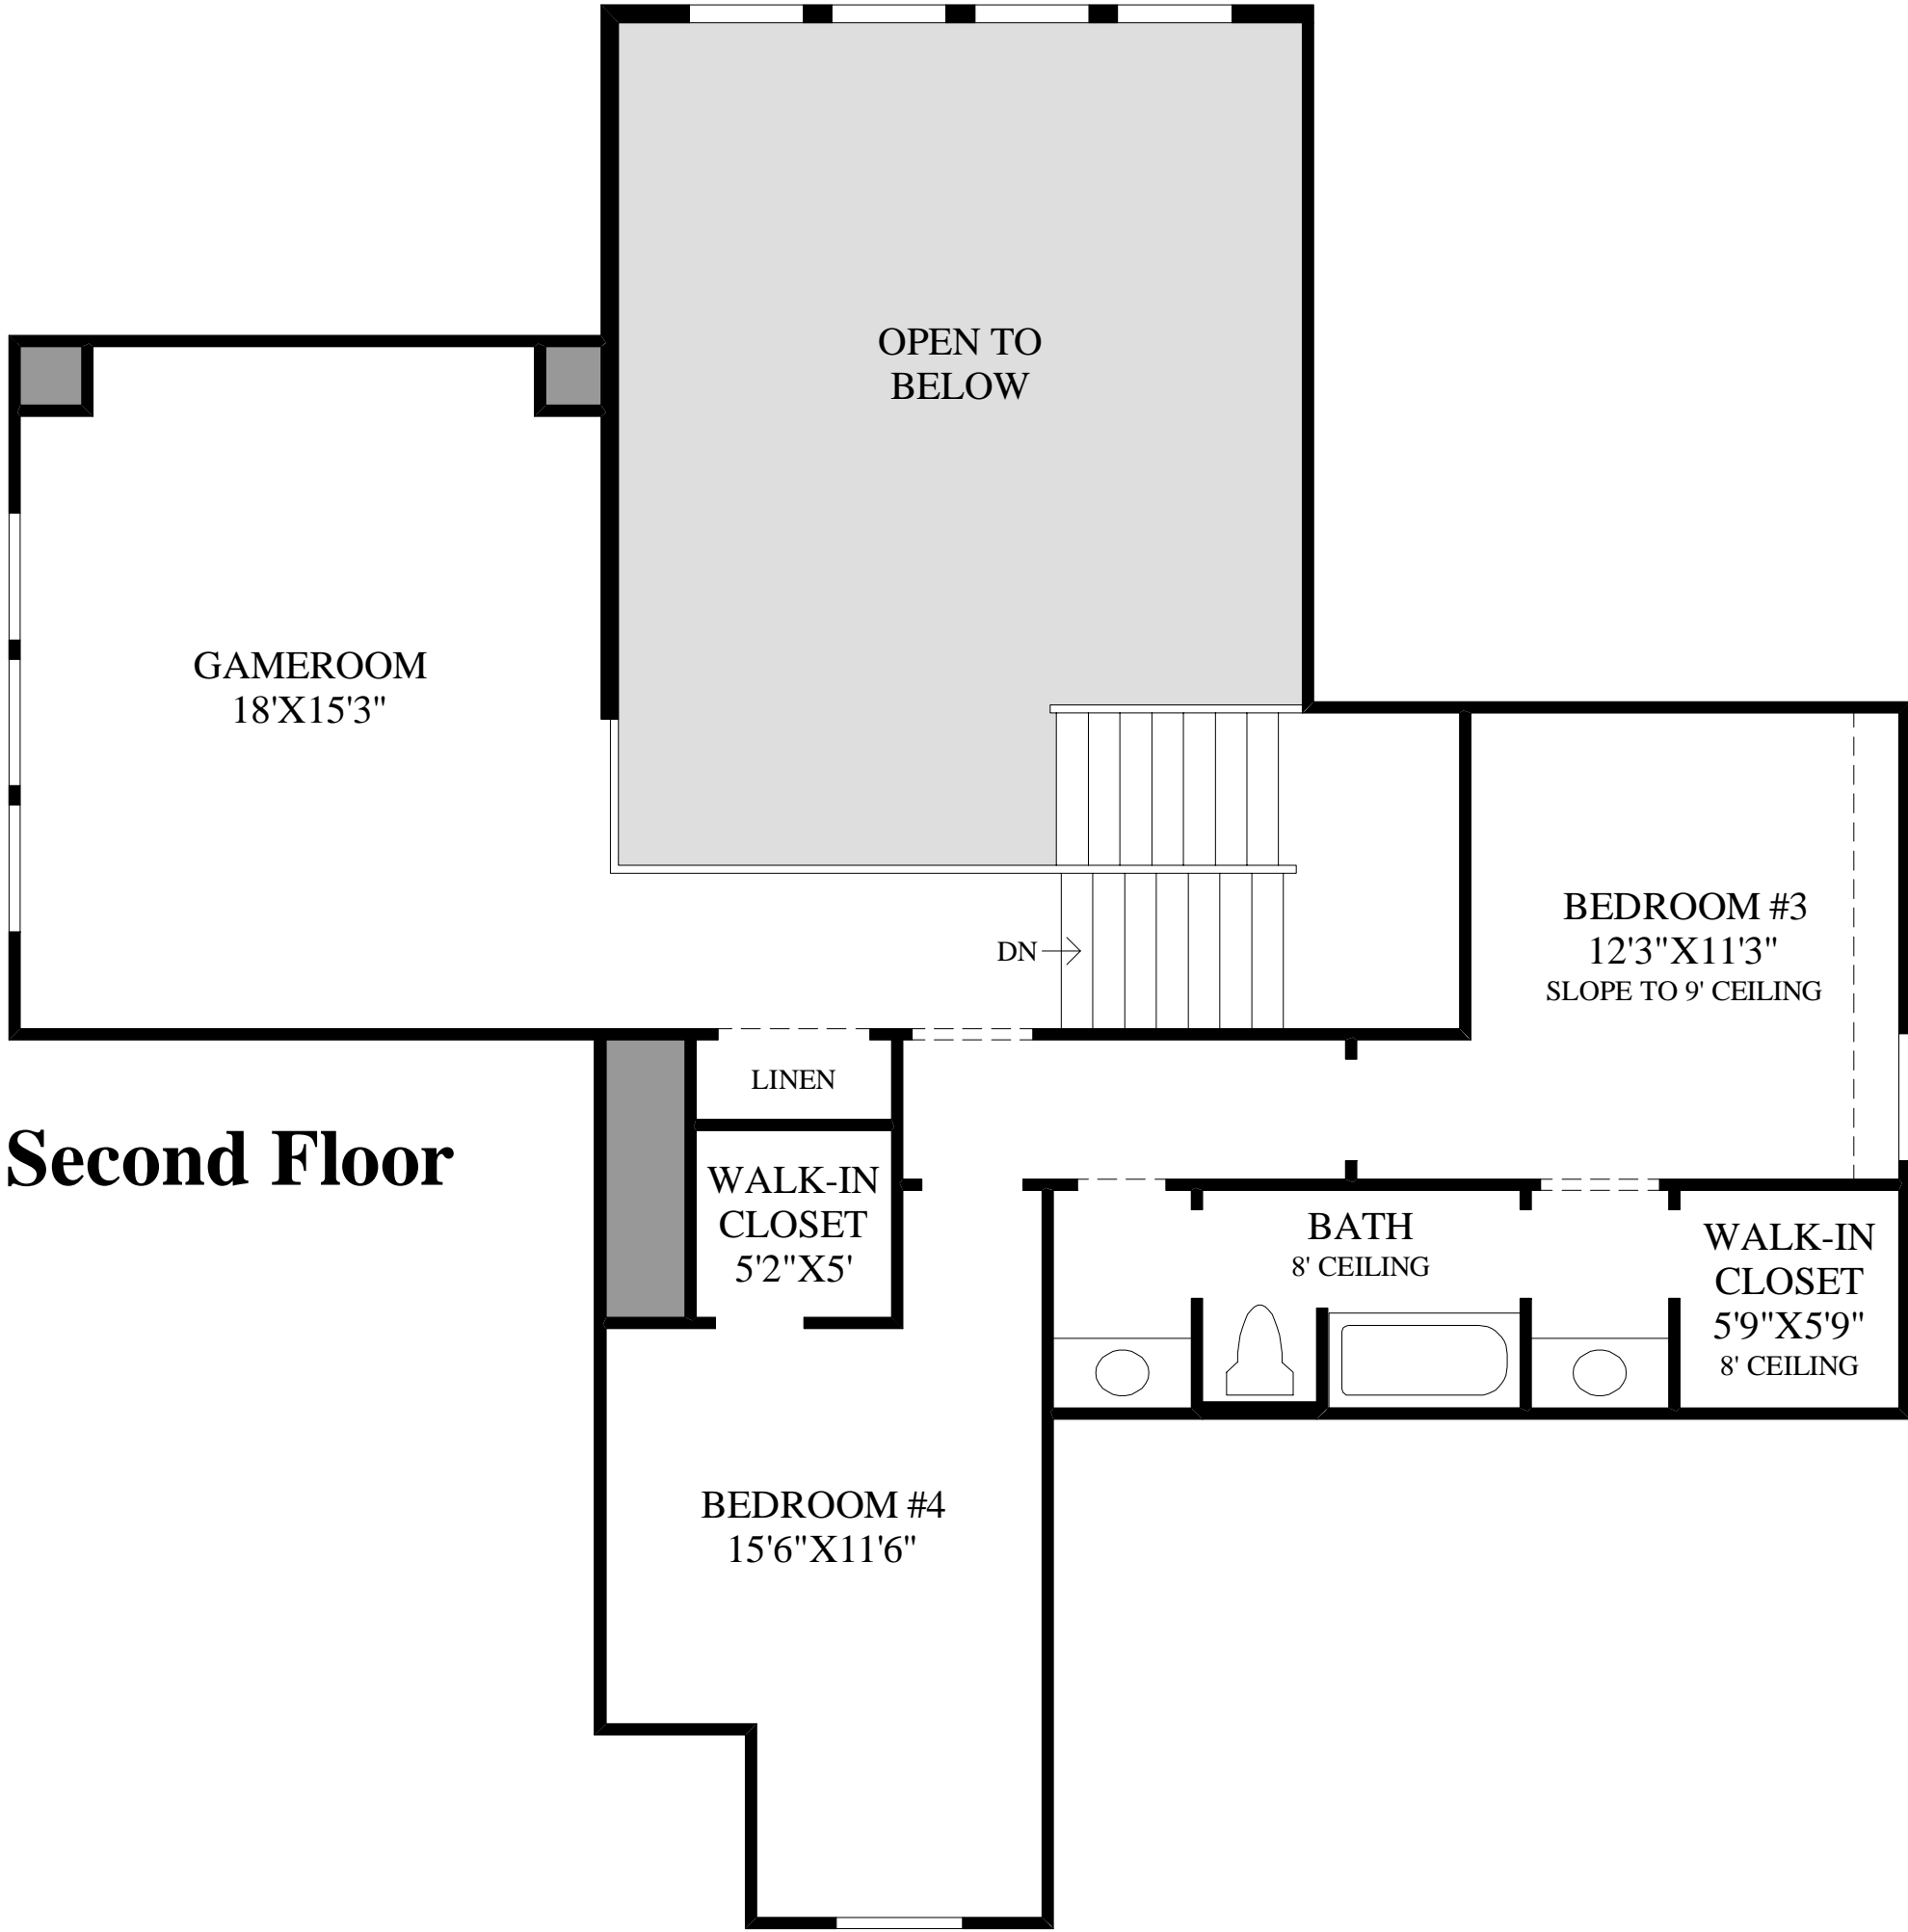

Second Floor